


UNDERGROUND FLOOR PLAN
(PROPOSED)

All dimensions, heights, levels of drains etc to be checked & verified on site prior to commencing any work and any discrepancies to reported to the office immediately. All new/proposed work to match existing and/or similar. This drawing is to be read in conjunction with all other relevant drawings, specifications, contract documents, structural calculations etc. This drawing is copyright of Wiktor Lis and further reproduction in any form in whole/ part is prohibited without written permission.


company: arch. Wiktor Lis	
client: NEXT CITY	
job: Proposed- 8 bedrooms version UNDERGROUND FLOOR PLAN 37 ARUNDEL AVENUE, L17 3BY	
scale: 1:50	drawn: Wiktor
date: Nov 2019	job no: 3/2019
drawing no: No 9	

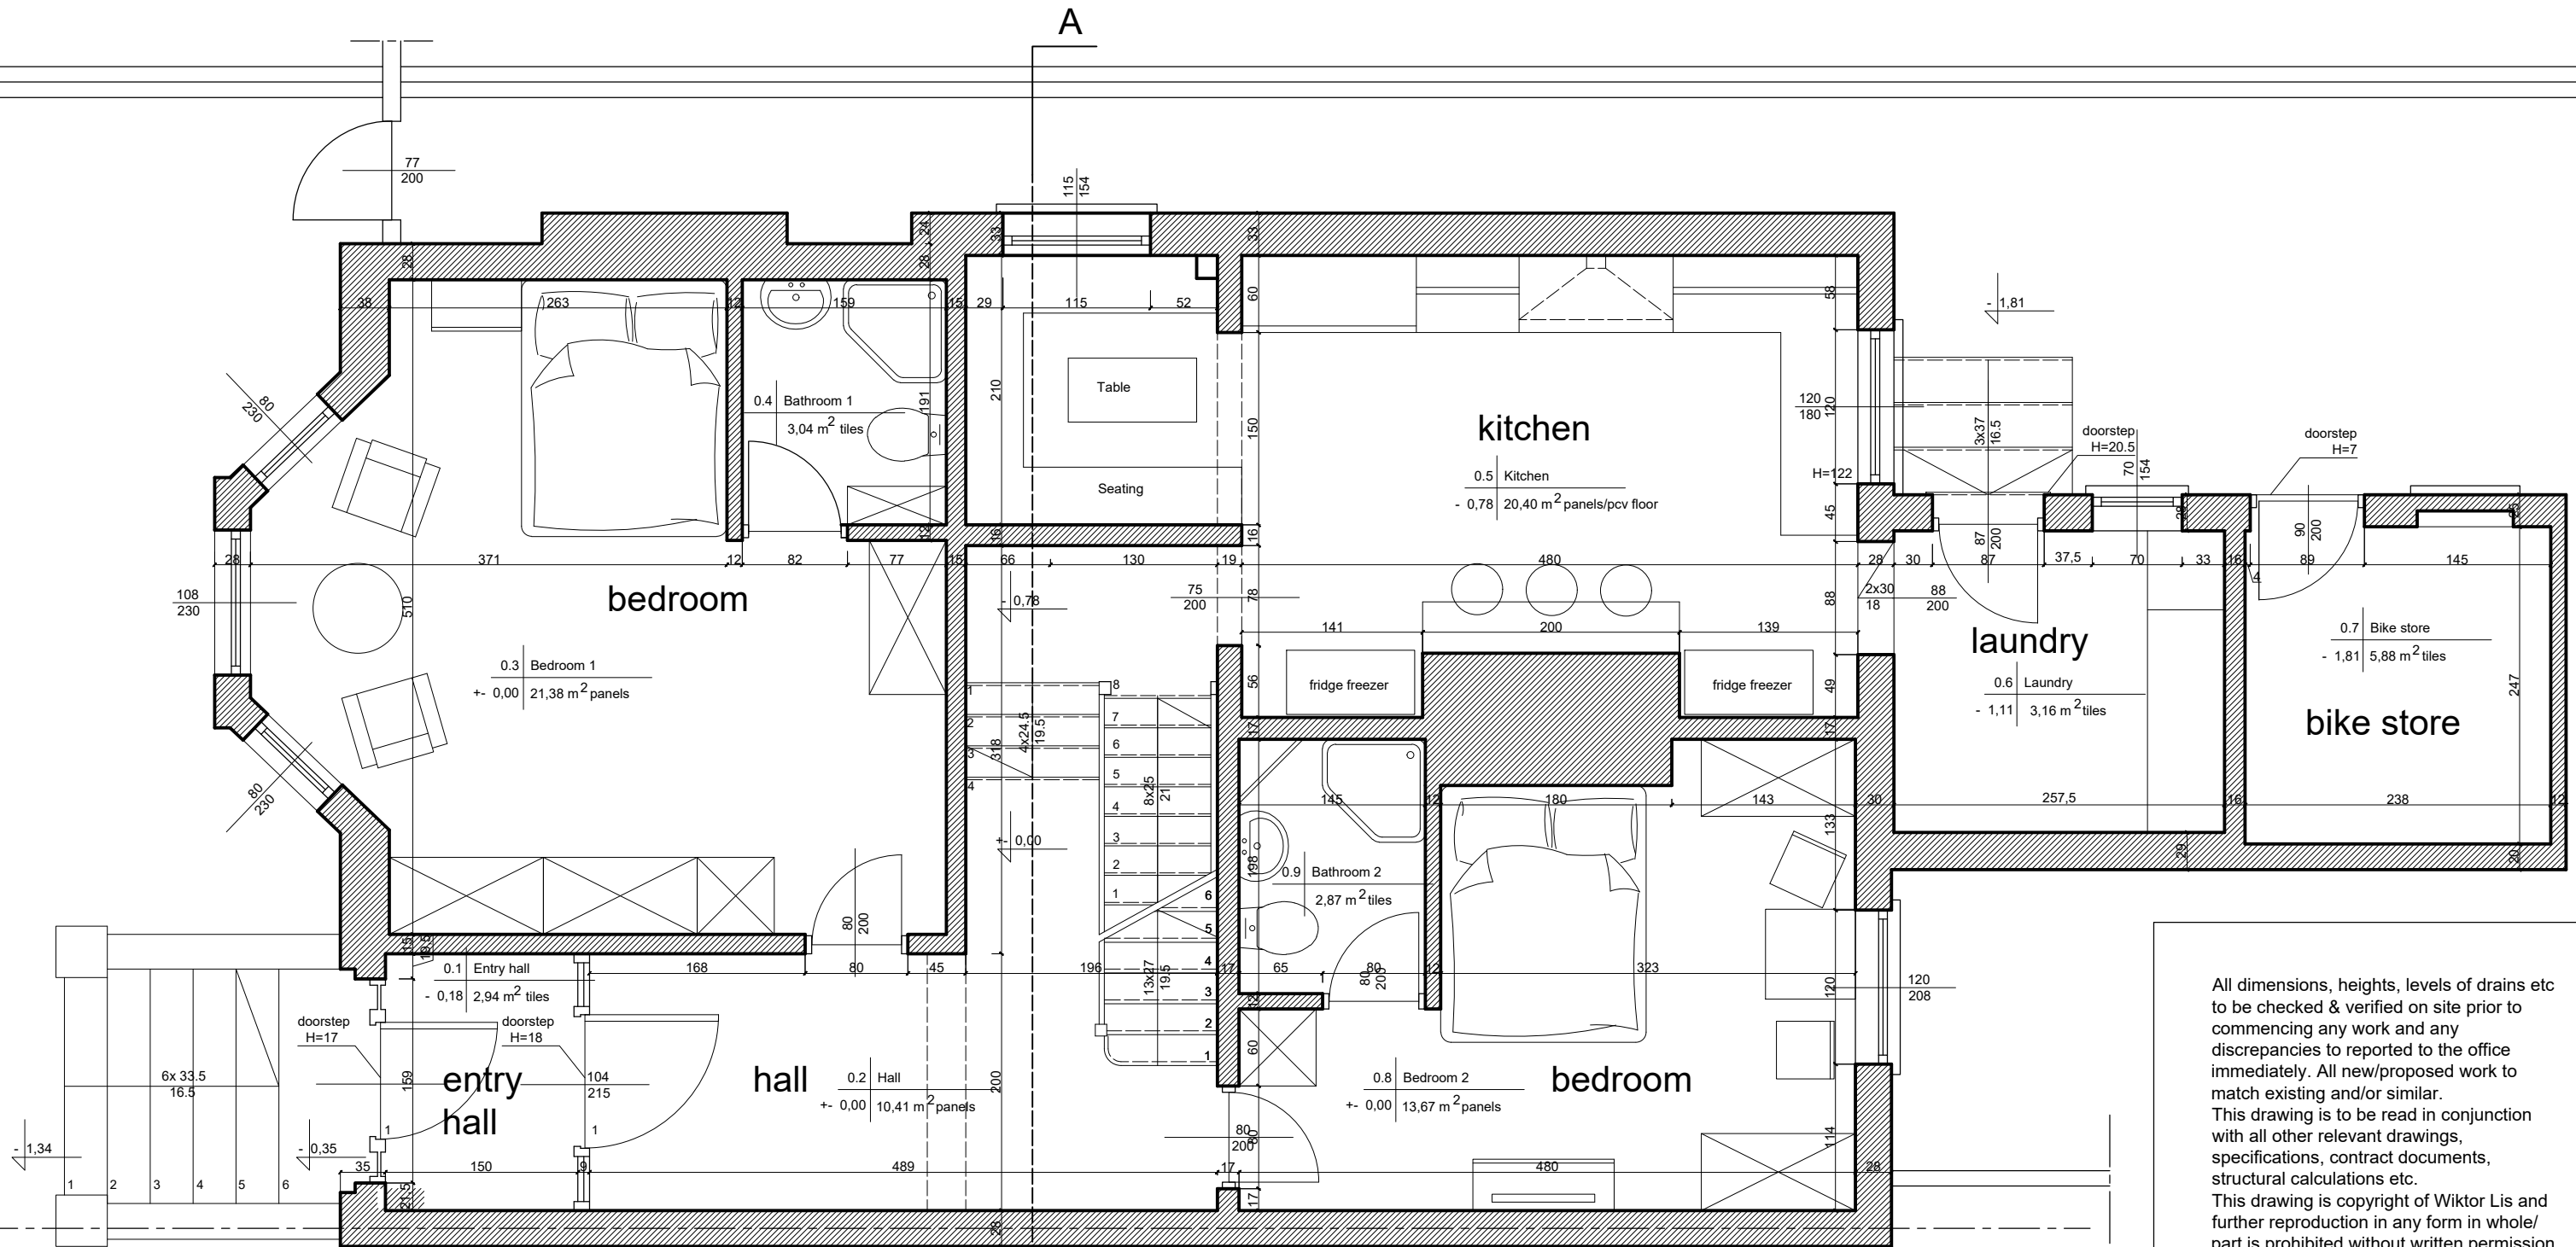

FIRST FLOOR PLAN
(PROPOSED)

All dimensions, heights, levels of drains etc to be checked & verified on site prior to commencing any work and any discrepancies to reported to the office immediately. All new/proposed work to match existing and/or similar. This drawing is to be read in conjunction with all other relevant drawings, specifications, contract documents, structural calculations etc. This drawing is copyright of Wiktor Lis and further reproduction in any form in whole/part is prohibited without written permission.


company: arch. Wiktor Lis	
client: NEXT CITY	
job: Proposed- 8 bedrooms version FIRST FLOOR PLAN 37 ARUNDEL AVENUE, L17 3BY	
scale: 1:50	drawn: Wiktor
date: Nov 2019	job no: 3/2019
drawing no: No 10	

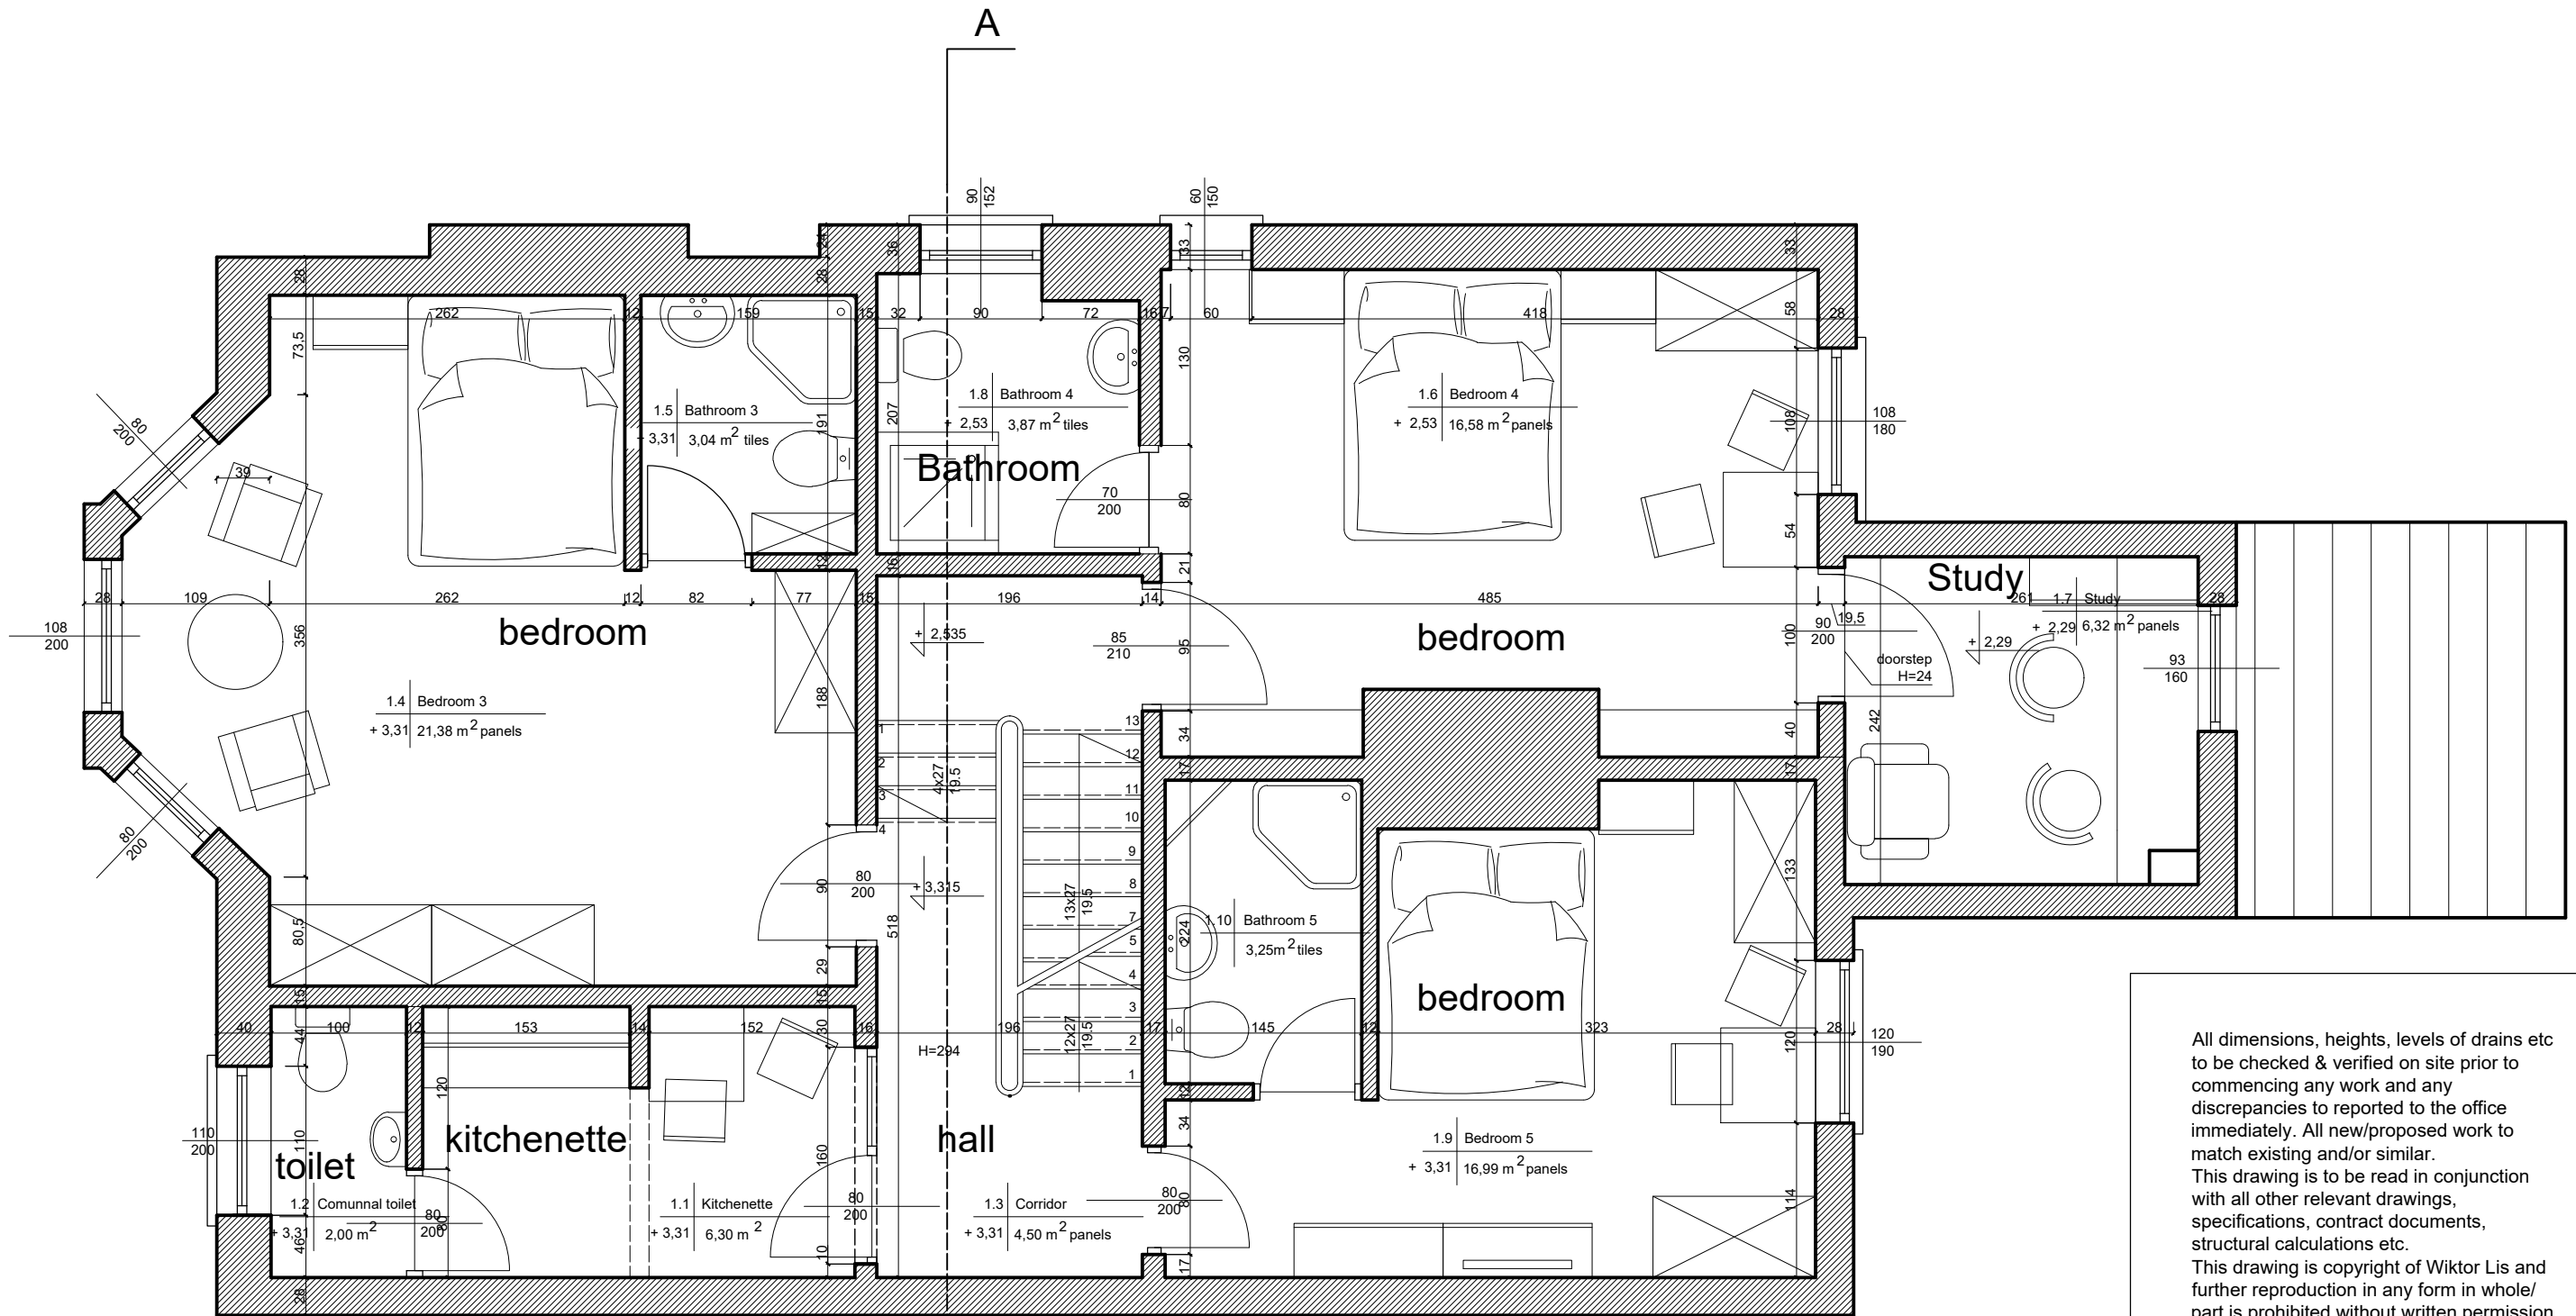

SECOND FLOOR PLAN
(PROPOSED)

All dimensions, heights, levels of drains etc to be checked & verified on site prior to commencing any work and any discrepancies to reported to the office immediately. All new/proposed work to match existing and/or similar. This drawing is to be read in conjunction with all other relevant drawings, specifications, contract documents, structural calculations etc. This drawing is copyright of Wiktor Lis and further reproduction in any form in whole/part is prohibited without written permission.

company: arch. Wiktor Lis	
client: NEXT CITY	
job: Proposed- 8 bedrooms version SECOND FLOOR PLAN 37 ARUNDEL AVENUE, L17 3BY	
scale: 1:50	drawn: Wiktor
date: Nov 2019	job no: 3/2019
drawing no: No 11	

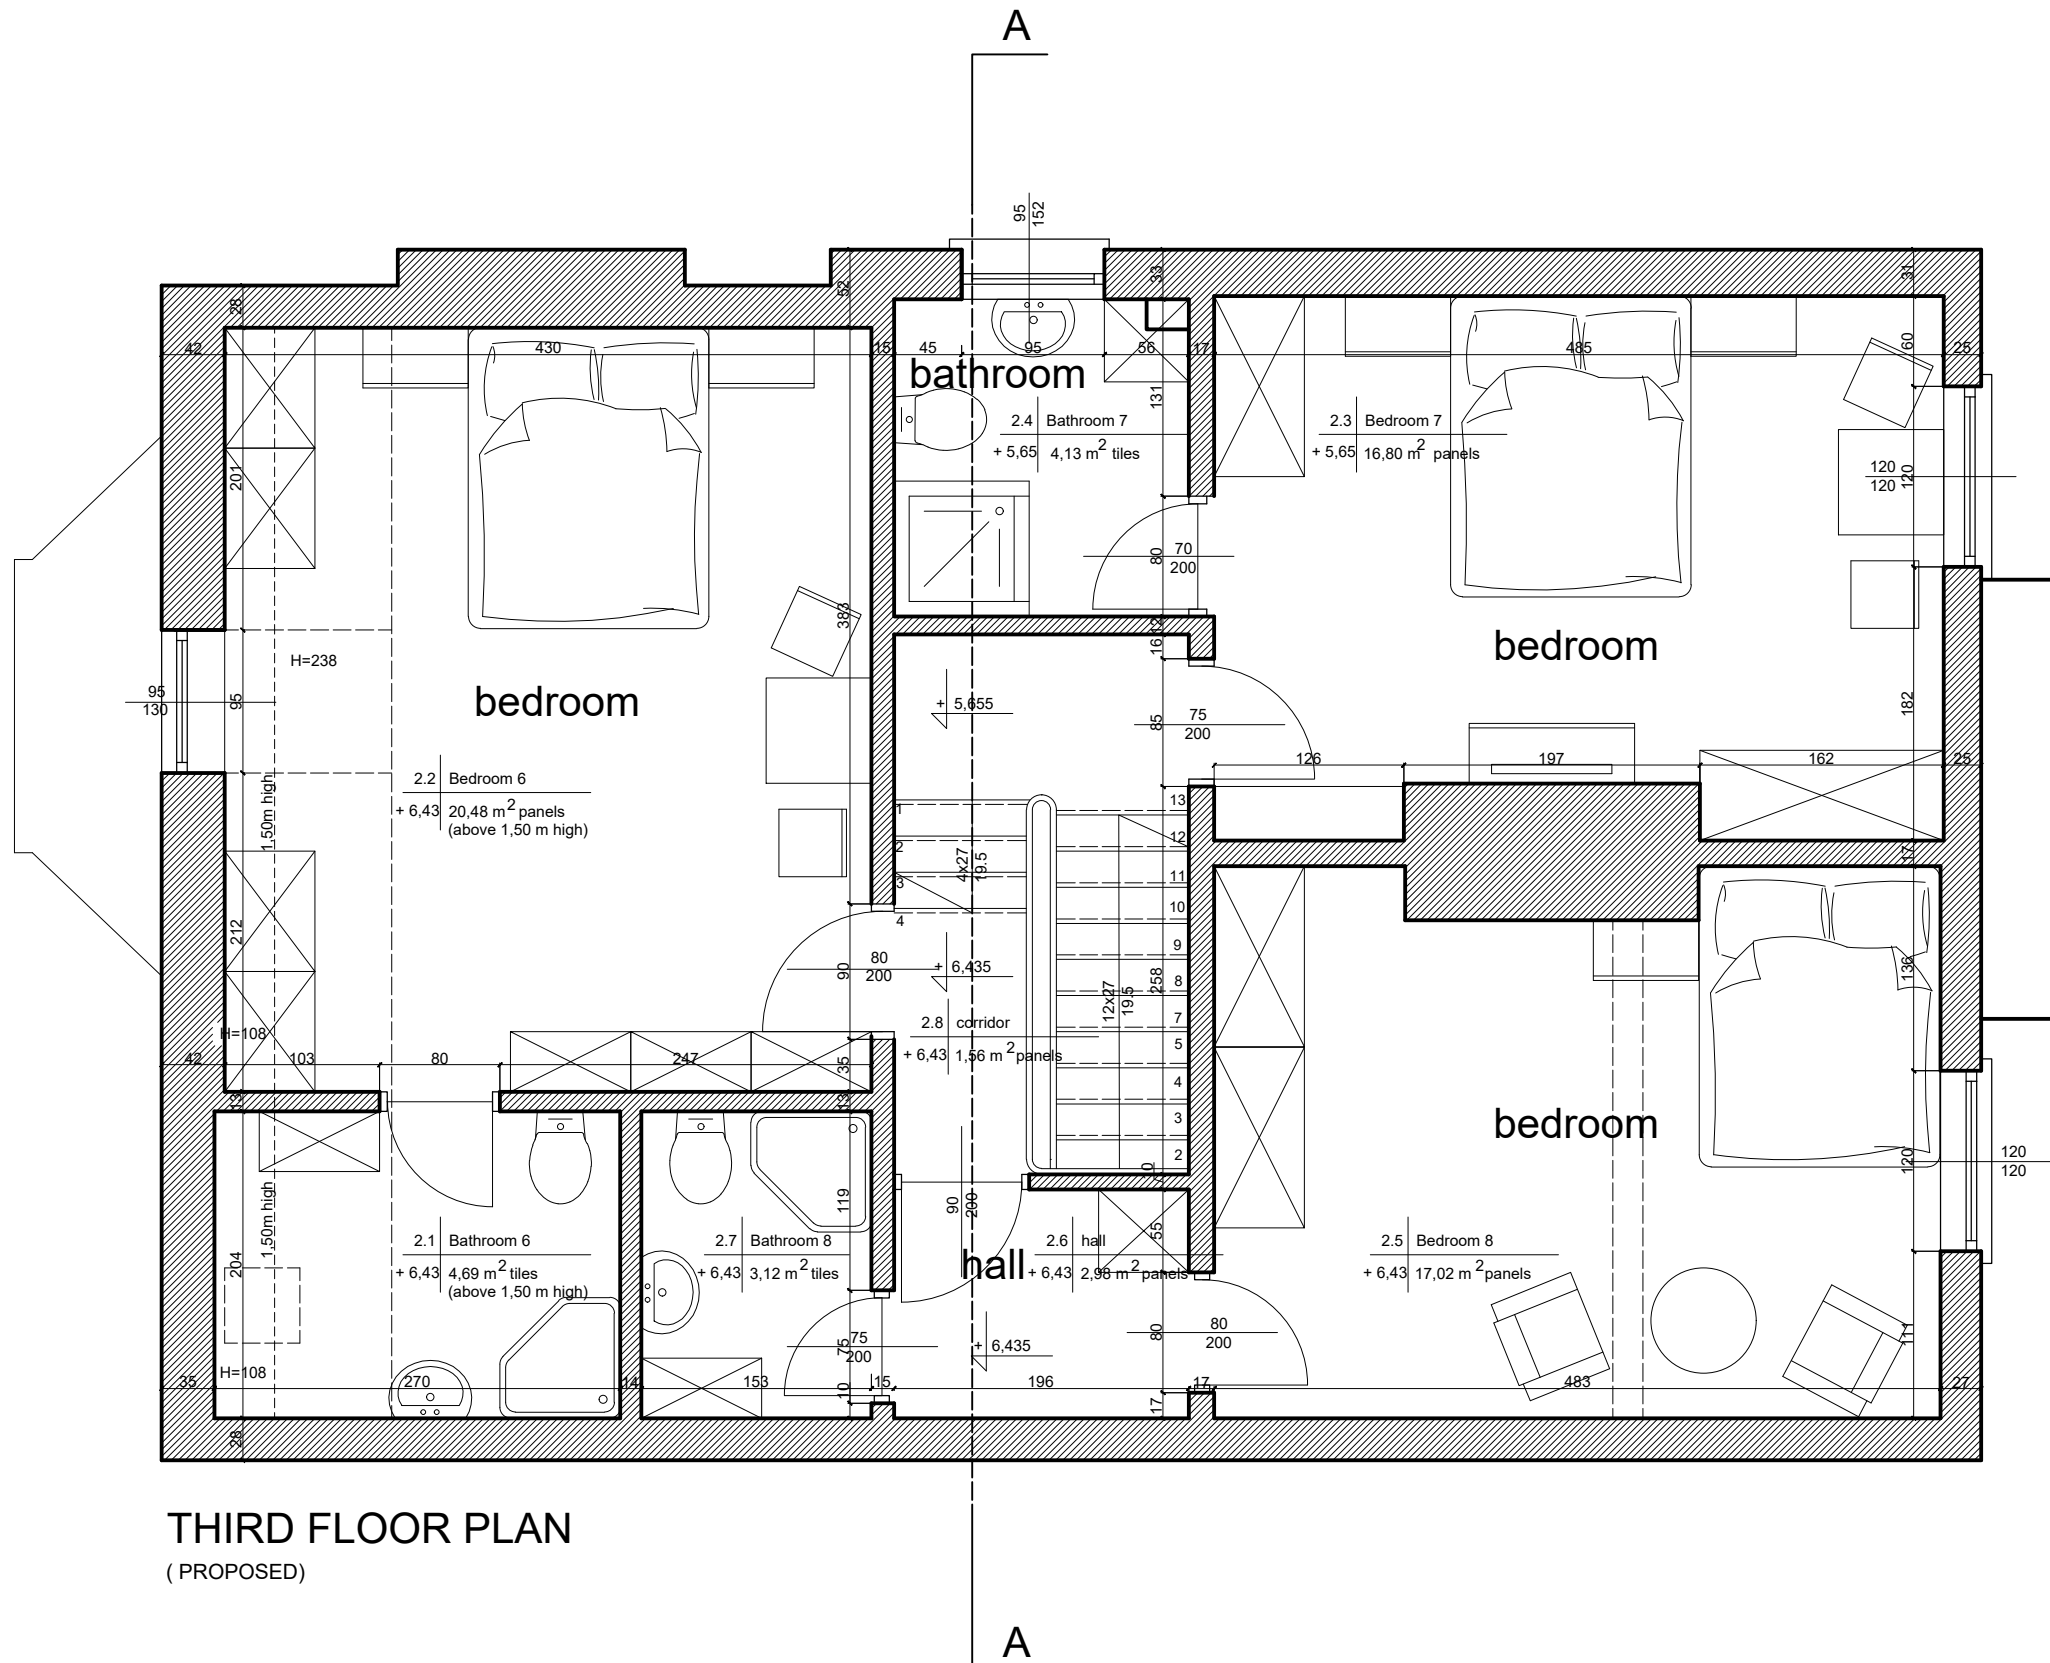

THIRD FLOOR PLAN
(PROPOSED)

All dimensions, heights, levels of drains etc to be checked & verified on site prior to commencing any work and any discrepancies to reported to the office immediately. All new/proposed work to match existing and/or similar. This drawing is to be read in conjunction with all other relevant drawings, specifications, contract documents, structural calculations etc. This drawing is copyright of Wiktor Lis and further reproduction in any form in whole/part is prohibited without written permission.

company: arch. Wiktor Lis	
client: NEXT CITY	
job: Proposed- 8 bedrooms version THIRD FLOOR PLAN 37 ARUNDEL AVENUE, L17 3BY	
scale: 1:50	drawn: Wiktor
date: Nov 2019	job no: 3/2019
drawing no: No 12	